


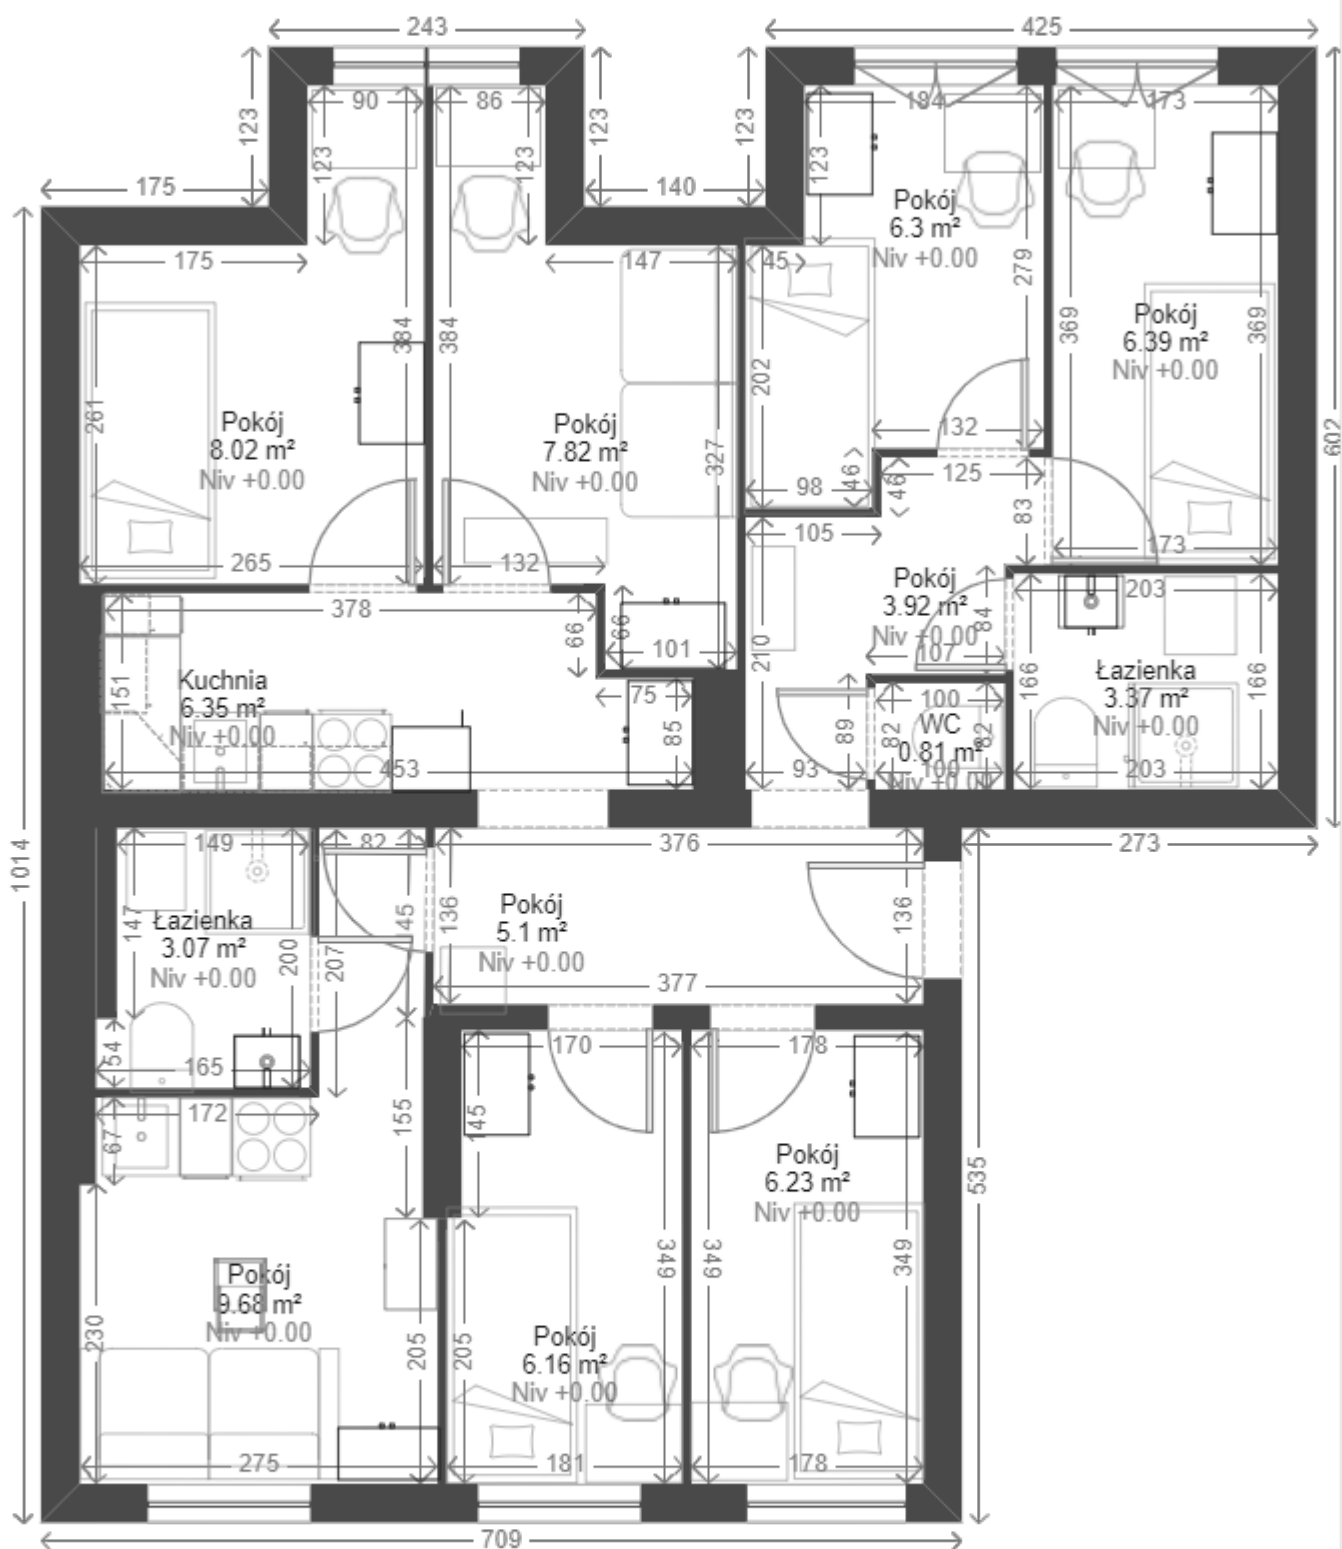

	Plan Parter	N°1	
	Nazwa projektu	1/58	
		14/04/2020	